


SUITABLE FOR:  
 ERF 5123  
 ERF 5124  
 ERF 5129  
 ERF 5130

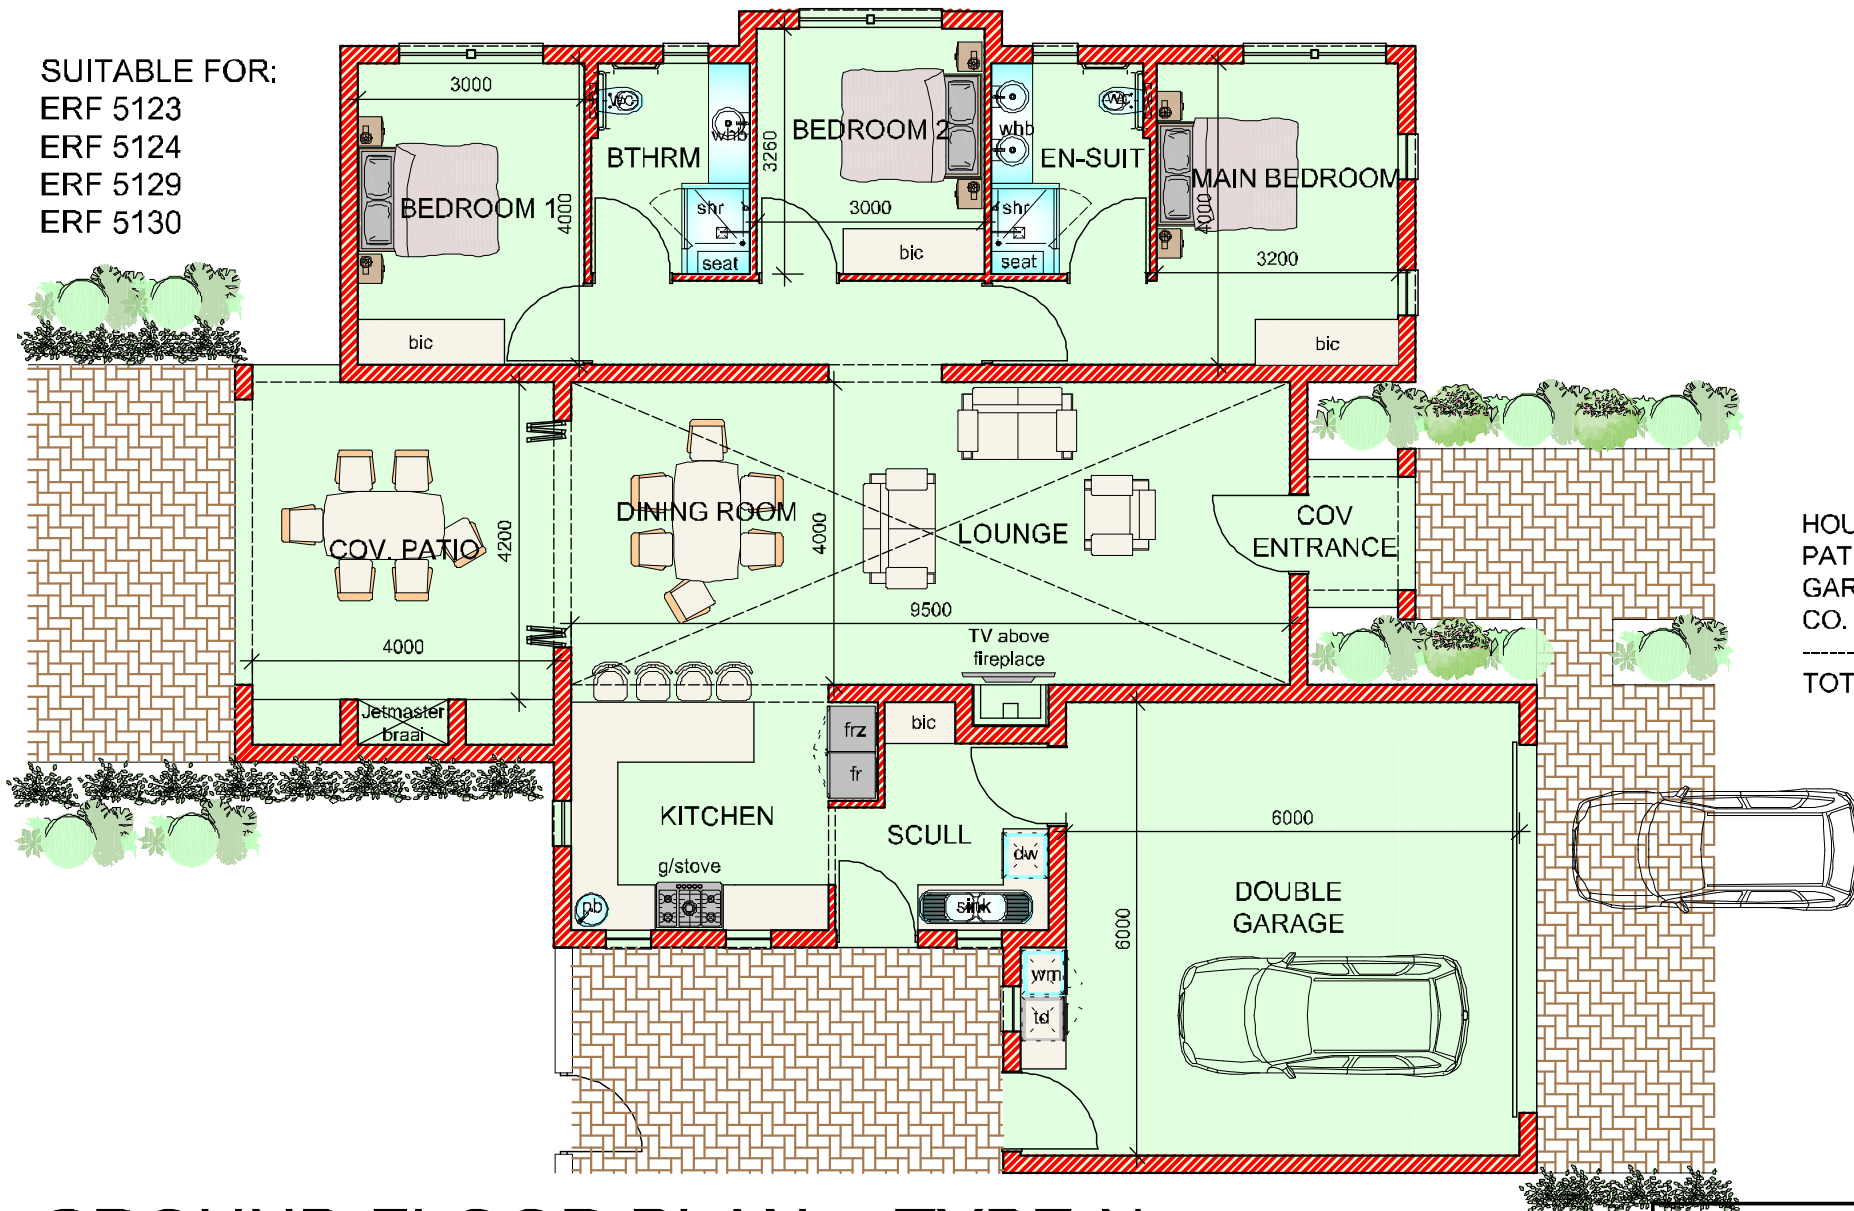

HOUSE	- 127.2m <sup>2</sup>
PATIO	- 22.2m <sup>2</sup>
GARAGE	- 43.6m <sup>2</sup>
CO. ENTRANCE	- 2.8m <sup>2</sup>
<b>TOTAL</b>	<b>- 195.5m<sup>2</sup></b>

# GROUND FLOOR PLAN - TYPE N

Scale 1:100

**CASPER WILLEMSE ARCHITECTS**  
 ARCHITECTS • PROJECT MANAGERS • BUILDING CONTRACTORS

SACA REG: 5850 NHBC REG: 3000172826

tel: +27 21 981 0285 mobile: +27 83 270 7965  
 1 japonica street, vredeklouf heights, brackenfell  
 post net suite 60 private bag x 1, brackenfell, 7561  
 e-mail: chw.projects@mweb.co.za  
 web page: www.casperwillemsearchitecture.co.za