


SUITABLE FOR:  
ERF 5132  
ERF 5133

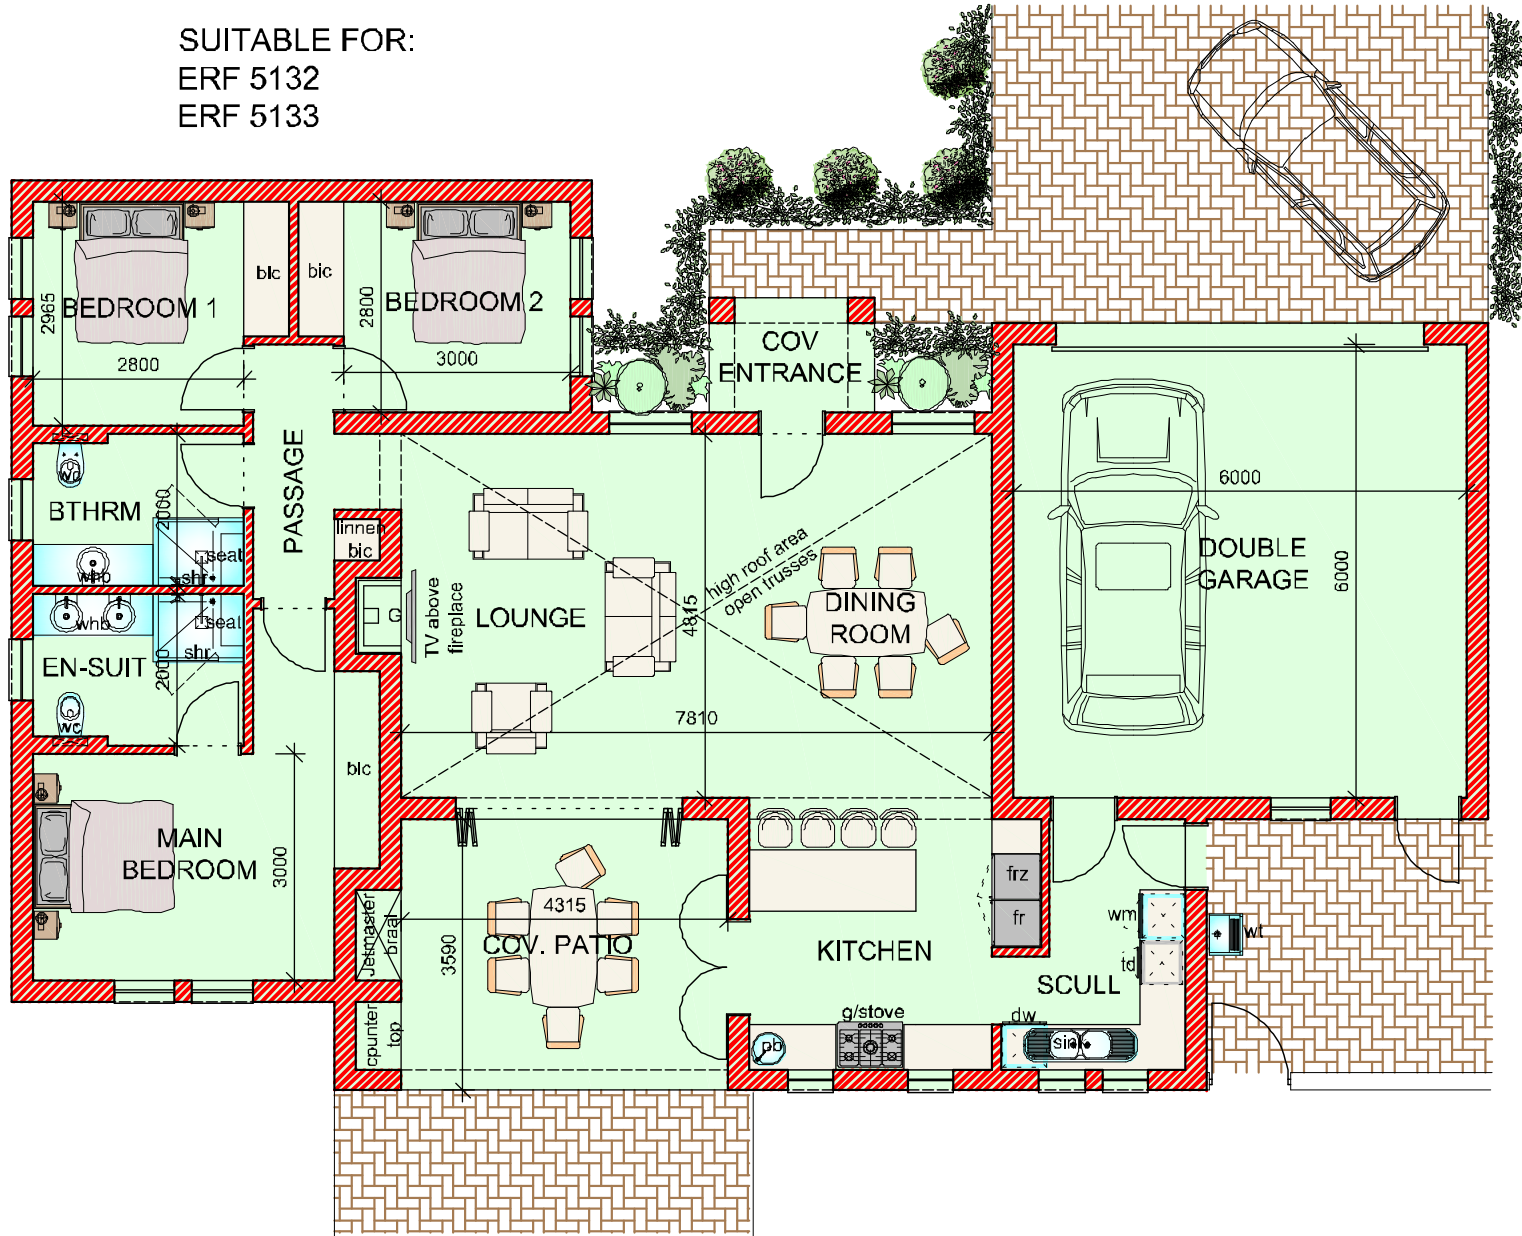

HOUSE	- 126.8m <sup>2</sup>
PATIO	- 18.25m <sup>2</sup>
GARAGE	- 43.30m <sup>2</sup>
CO. ENTRANCE	- 3.3m <sup>2</sup>
<hr/>	
TOTAL	- 191.55m <sup>2</sup>

# GROUND FLOOR PLAN - TYPE K

Scale 1:100



**CASPER WILLEMSE ARCHITECTS**  
ARCHITECTS • PROJECT MANAGERS • BUILDING CONTRACTORS

SACA REG: 5850

NHBRC REG: 3000172826

tel: +27 21 981 0285 mobile: +27 83 270 7965  
1 japonica street, vredeklouf heights, brackenfell  
post net suite 60 private bag x 1, brackenfell, 7561  
e-mail: chw.projects@mweb.co.za  
web page: www.casperwillemsearchitects.co.za